


Drained & Back Ventilated rainscreens (D/BV) are not designed to be watertight. The C4000 rainscreen does not equalize pressure. Air and water penetrating effects are the responsibility of others.

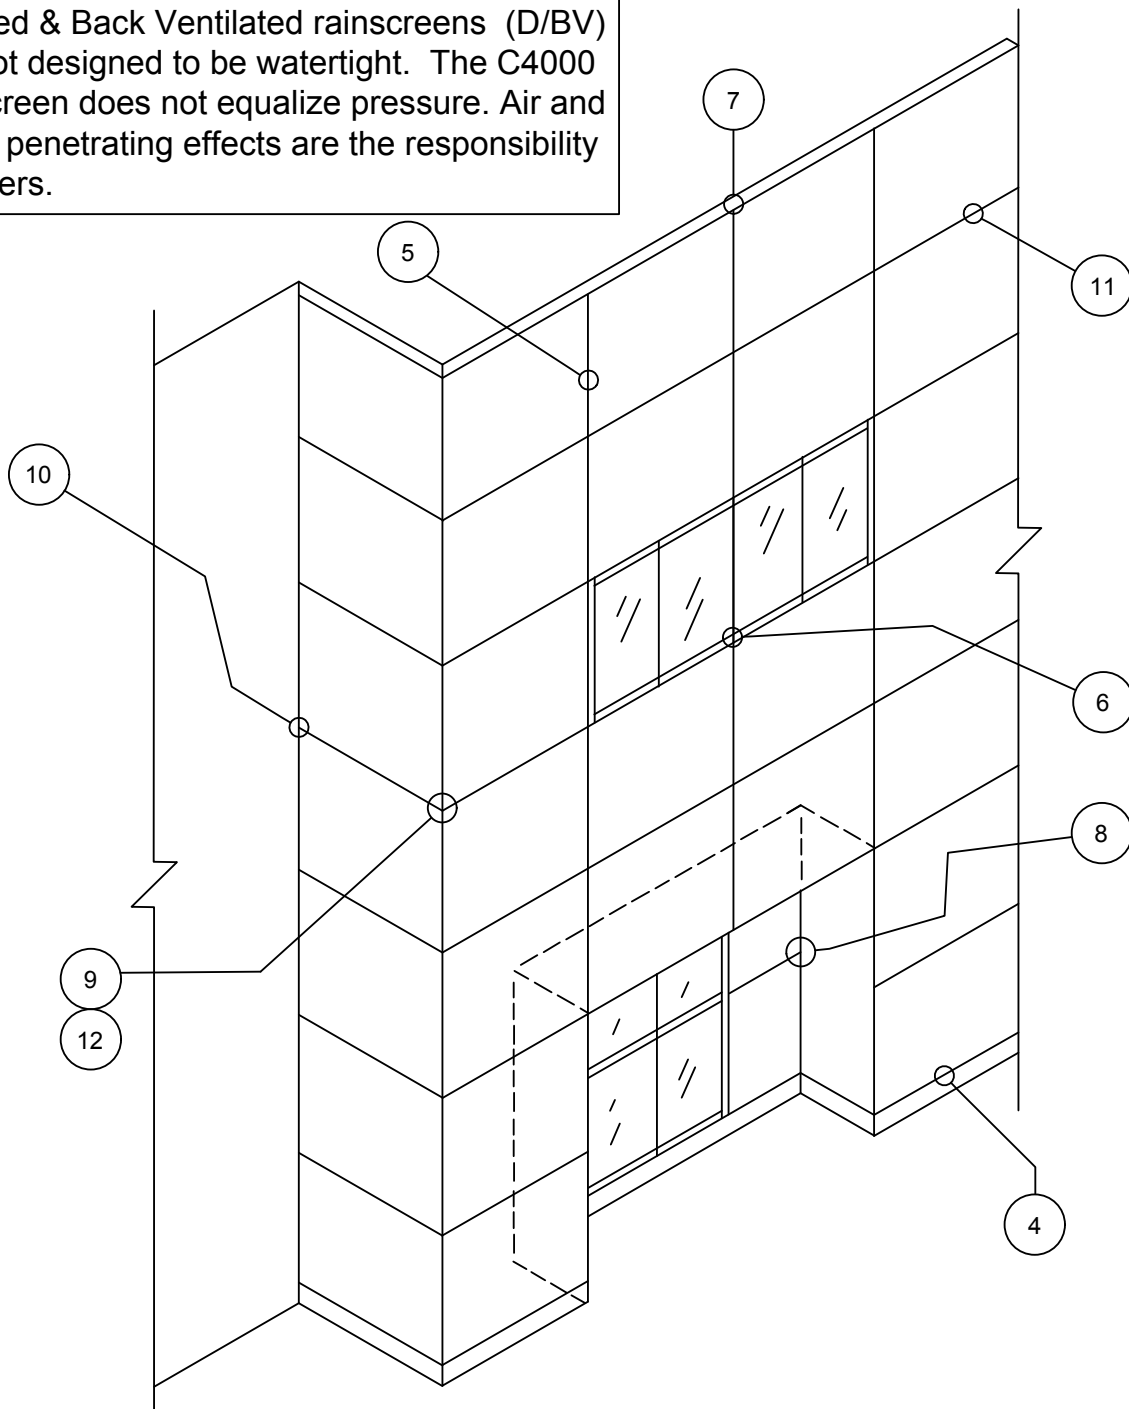

GENERAL DETAILS

- 2: SYSTEM ISOMETRIC
- 3: ATTACHMENT EXTRUSIONS

SECTION DETAILS

- 4: BASE / FOUNDATION
- 5A - B: TYPICAL VERTICAL
- 6: DISSIMILAR MATERIAL

- 7A - B: PARAPET
- 8: INSIDE CORNER
- 9: OUTSIDE CORNER
- 10: CURVED SECTION
- 11: TYPICAL HORIZONTAL

SERIES C-4000 ACM DRAINED & BACK-VENTILATED RAINSCREEN



Metal Fabrication

8370 HIGHWAY 78 www.saf.com PHONE: (770) 942-1207
VILLA RICA, GEORGIA 30180 FAX: (877) 949-4759


ELEVATION

SCALE: NTS

04 DEC 2015



Extrusions

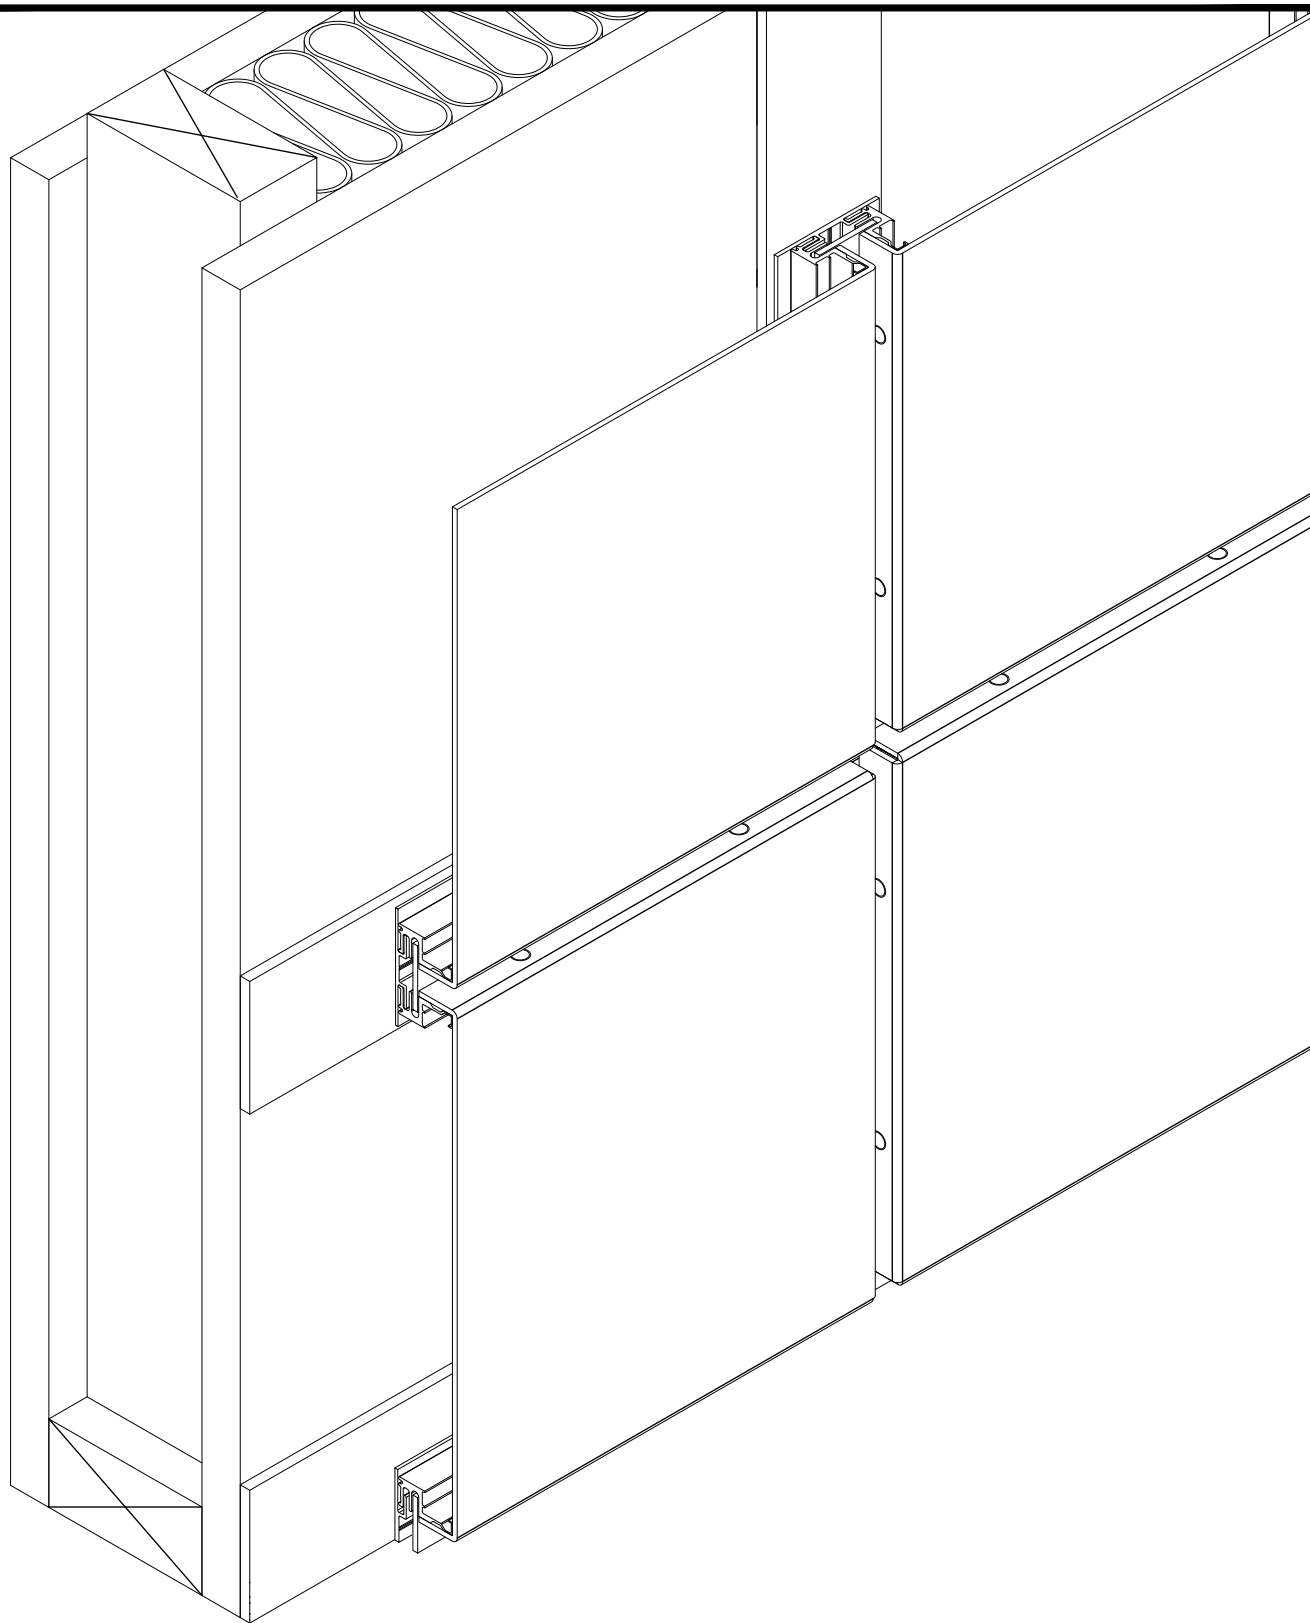

SERIES C-4000 ACM RAINSCREEN



Metal Fabrication

8370 HIGHWAY 78 www.saf.com PHONE: (770) 942-1207
VILLA RICA, GEORGIA 30180 FAX: (877) 949-4759

SYSTEM ISOMETRIC


SCALE: NTS

04 DEC 2015




extrusions


2

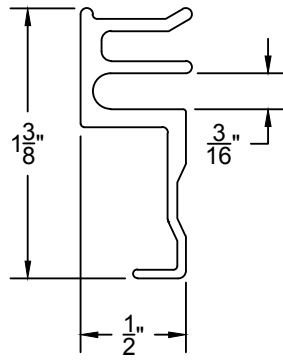


42623
FRAME
EXTRUSION

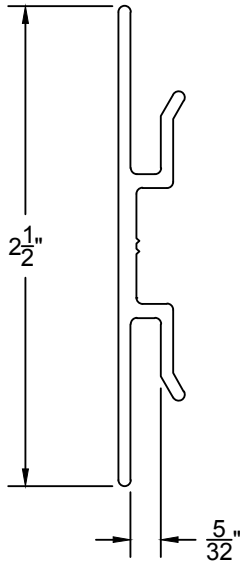


42621
CLIP
EXTRUSION

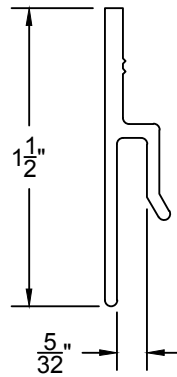

42622
MOD. CLIP
EXTRUSION

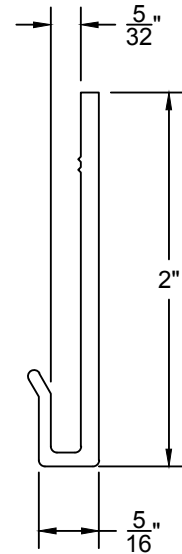

42620
SILL CLIP
EXTRUSION

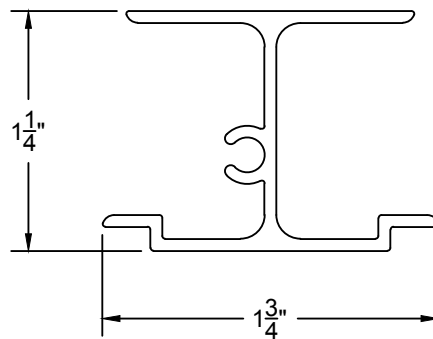

38500B
STIFFENER EXTRUSION

SERIES C-4000 ACM RAINSCREEN



Metal Fabrication

8370 HIGHWAY 78 www.saf.com PHONE: (770) 942-1207
VILLA RICA, GEORGIA 30180 FAX: (877) 949-4759

ATTACHMENT EXTRUSIONS


SCALE: NTS

04 DEC 2015



Extrusions

NOTE:
 FOR NON-NAILABLE SUBSTRATE
 FASTENERS MUST BE USED ONLY AT
 STUD FRAMEWORK LOCATIONS.
 OTHERWISE, BRIDGING ACROSS STUDS
 IS REQ'D

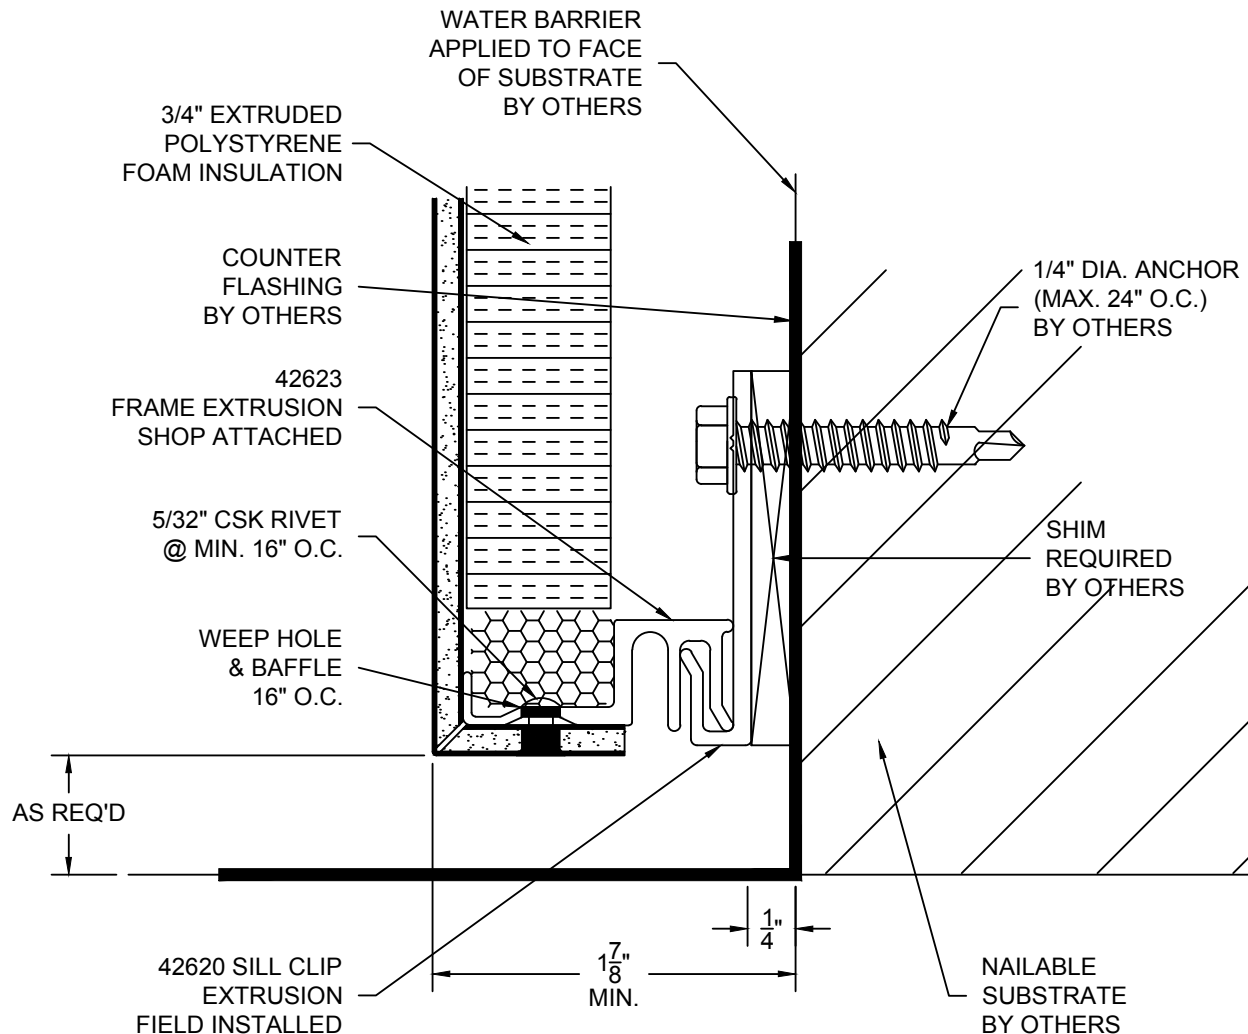

SERIES C-4000 ACM RAINSCREEN



Metal Fabrication

8370 HIGHWAY 78 www.saf.com PHONE: (770) 942-1207
 VILLA RICA, GEORGIA 30180 FAX: (877) 949-4759

BASE DETAIL

SCALE: NTS


04 DEC 2015



Extrusions

4

NOTE:
 FOR NON-NAILABLE SUBSTRATE
 FASTENERS MUST BE USED ONLY AT
 STUD FRAMEWORK LOCATIONS.
 OTHERWISE, BRIDGING ACROSS STUDS
 IS REQ'D

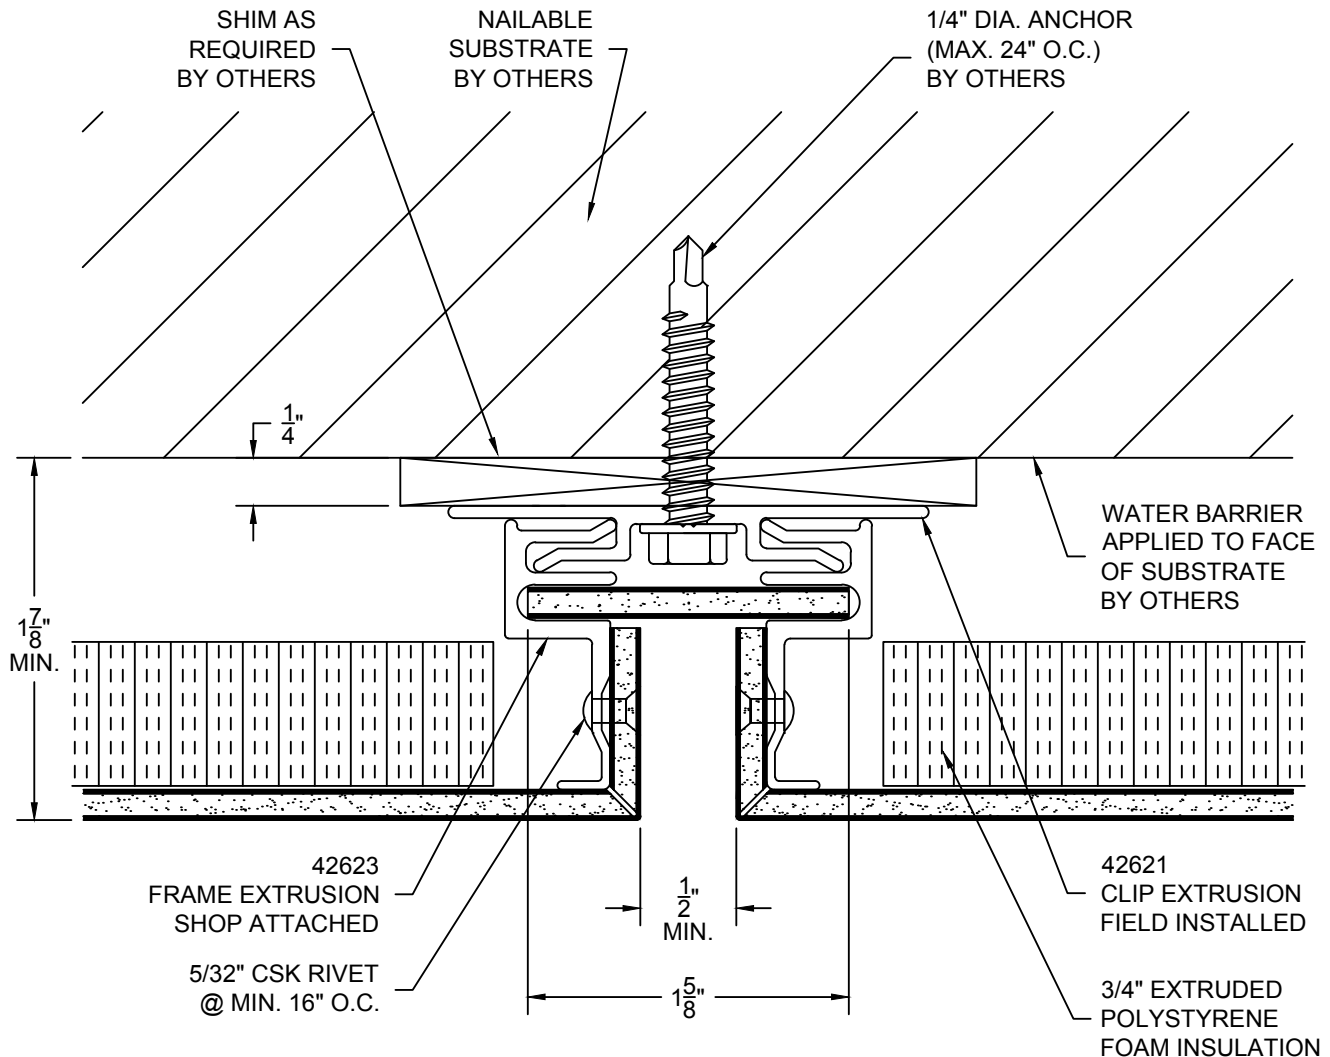

SERIES C-4000 ACM RAINSCREEN



Metal Fabrication

8370 HIGHWAY 78 www.saf.com PHONE: (770) 942-1207
 VILLA RICA, GEORGIA 30180 FAX: (877) 949-4759

TYPICAL VERTICAL DETAIL

SCALE: NTS


04 DEC 2015



Extrusions

5A

NOTE:
FOR NON-NAILABLE SUBSTRATE
FASTENERS MUST BE USED ONLY AT
STUD FRAMEWORK LOCATIONS.
OTHERWISE, BRIDGING ACROSS STUDS
IS REQ'D

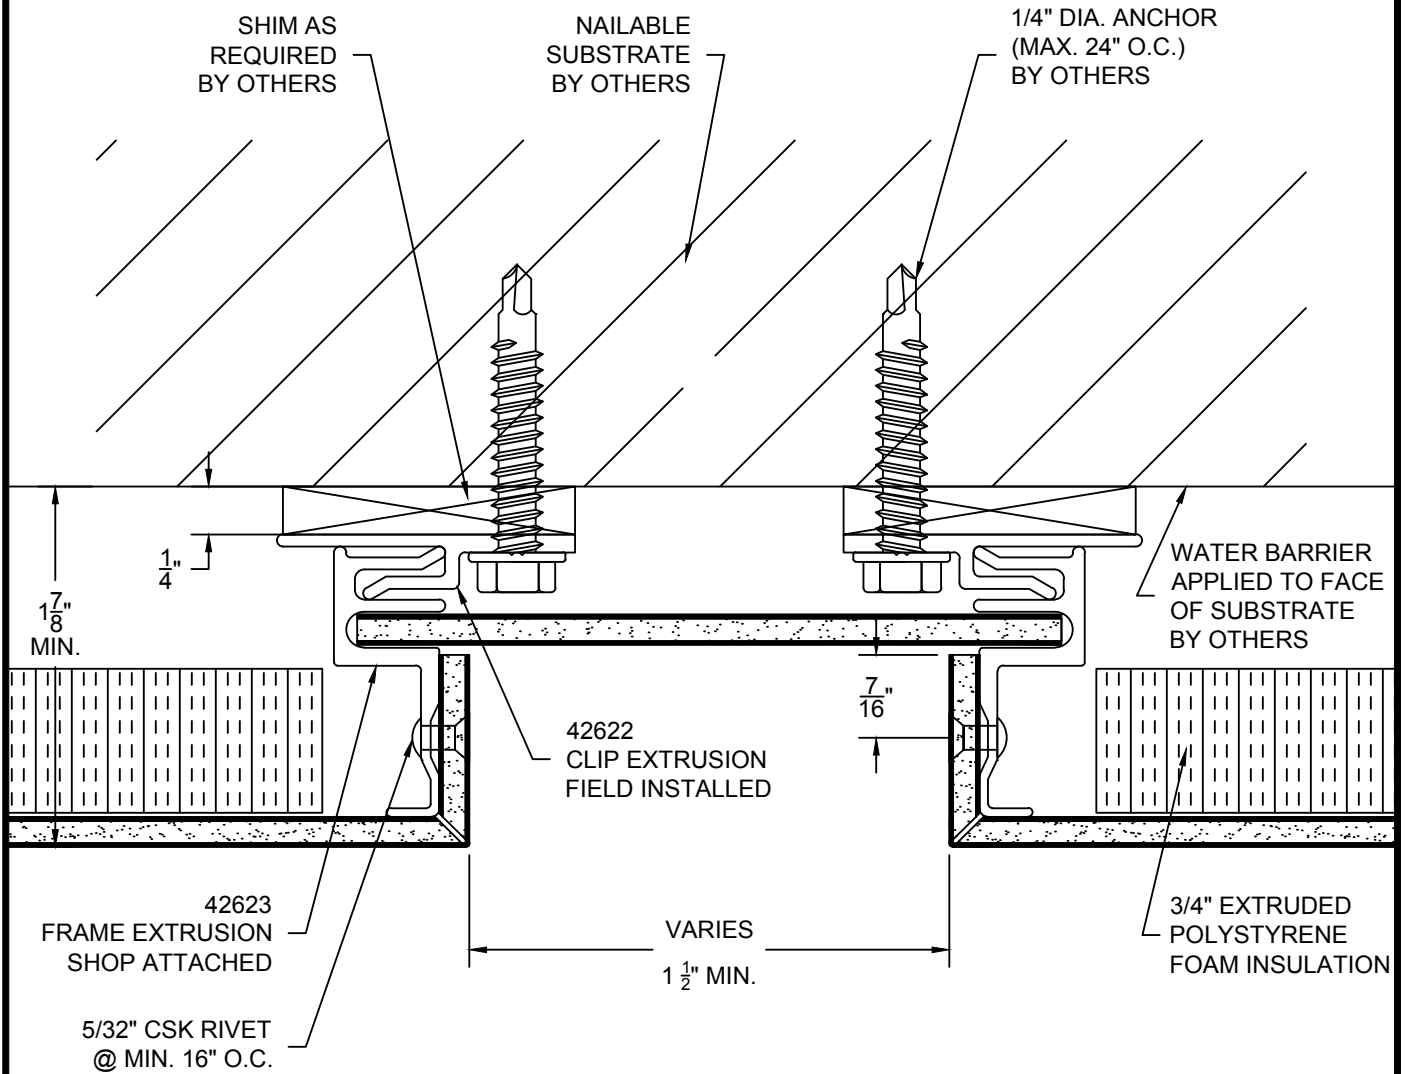

SERIES C-4000 ACM RAINSCREEN



Metal Fabrication

8370 HIGHWAY 78 www.saf.com PHONE: (770) 942-1207
VILLA RICA, GEORGIA 30180 FAX: (877) 949-4759

ALTERNATE HORIZ. / VERT. DETAIL

SCALE: NTS


04 DEC 2015



Extrusions

5B

NOTE:
FOR NON-NAILABLE SUBSTRATE
FASTENERS MUST BE USED ONLY AT
STUD FRAMEWORK LOCATIONS.
OTHERWISE, BRIDGING ACROSS STUDS
IS REQ'D

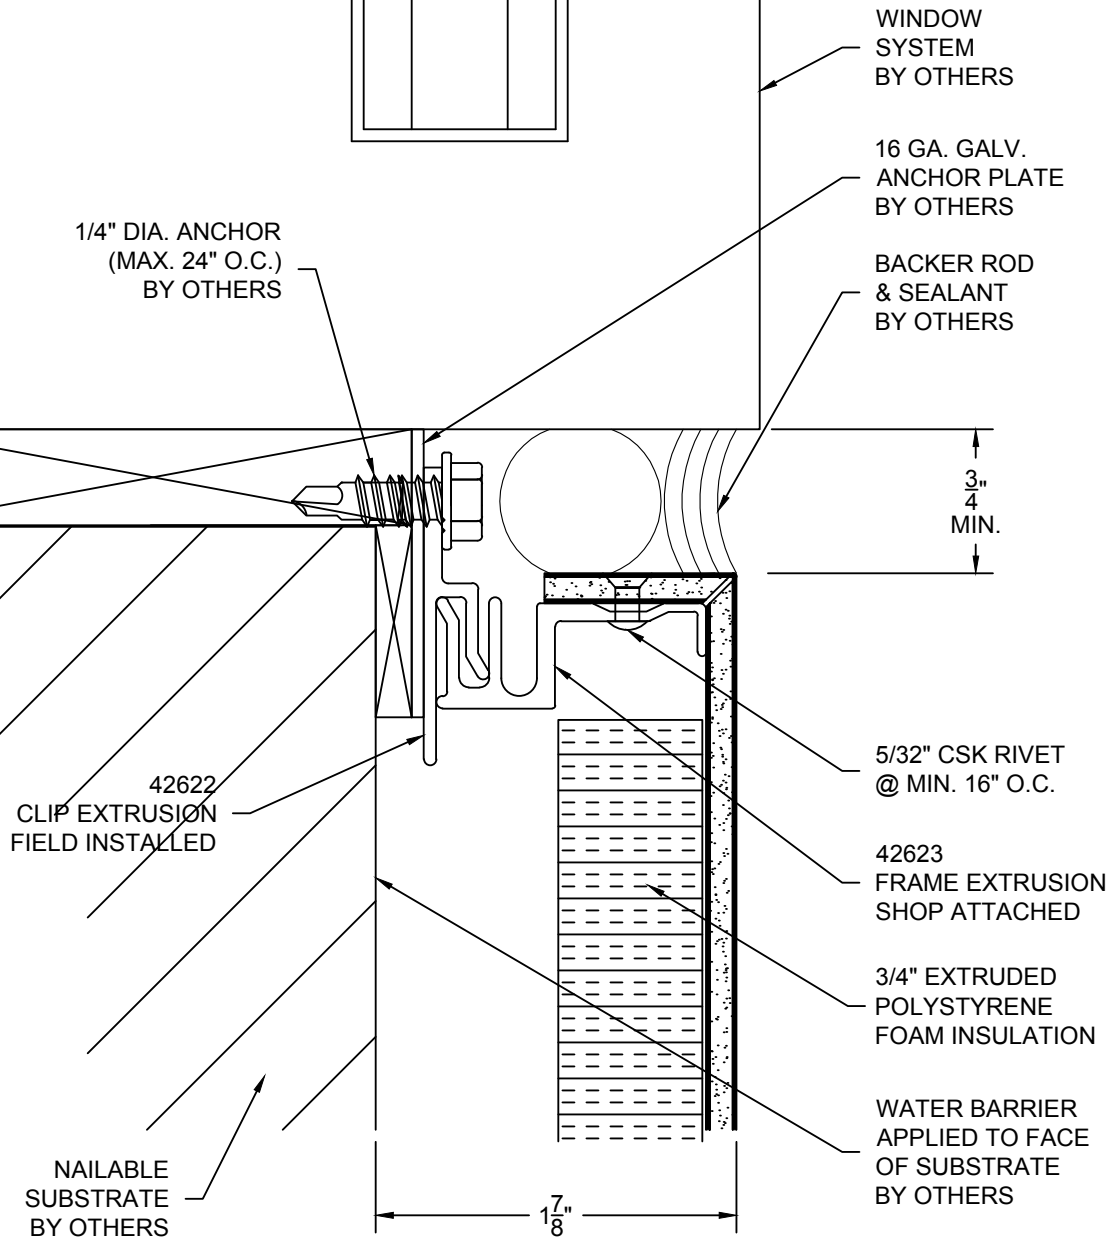

SERIES C-4000 ACM RAINSCREEN



Metal Fabrication

8370 HIGHWAY 78 www.saf.com PHONE: (770) 942-1207
VILLA RICA, GEORGIA 30180 FAX: (877) 949-4759

DISSIMILAR METALS

SCALE: NTS


04 DEC 2015



Extrusions

6

NOTE:
FOR NON-NAILABLE SUBSTRATE
FASTENERS MUST BE USED ONLY AT
STUD FRAMEWORK LOCATIONS.
OTHERWISE, BRIDGING ACROSS STUDS
IS REQ'D

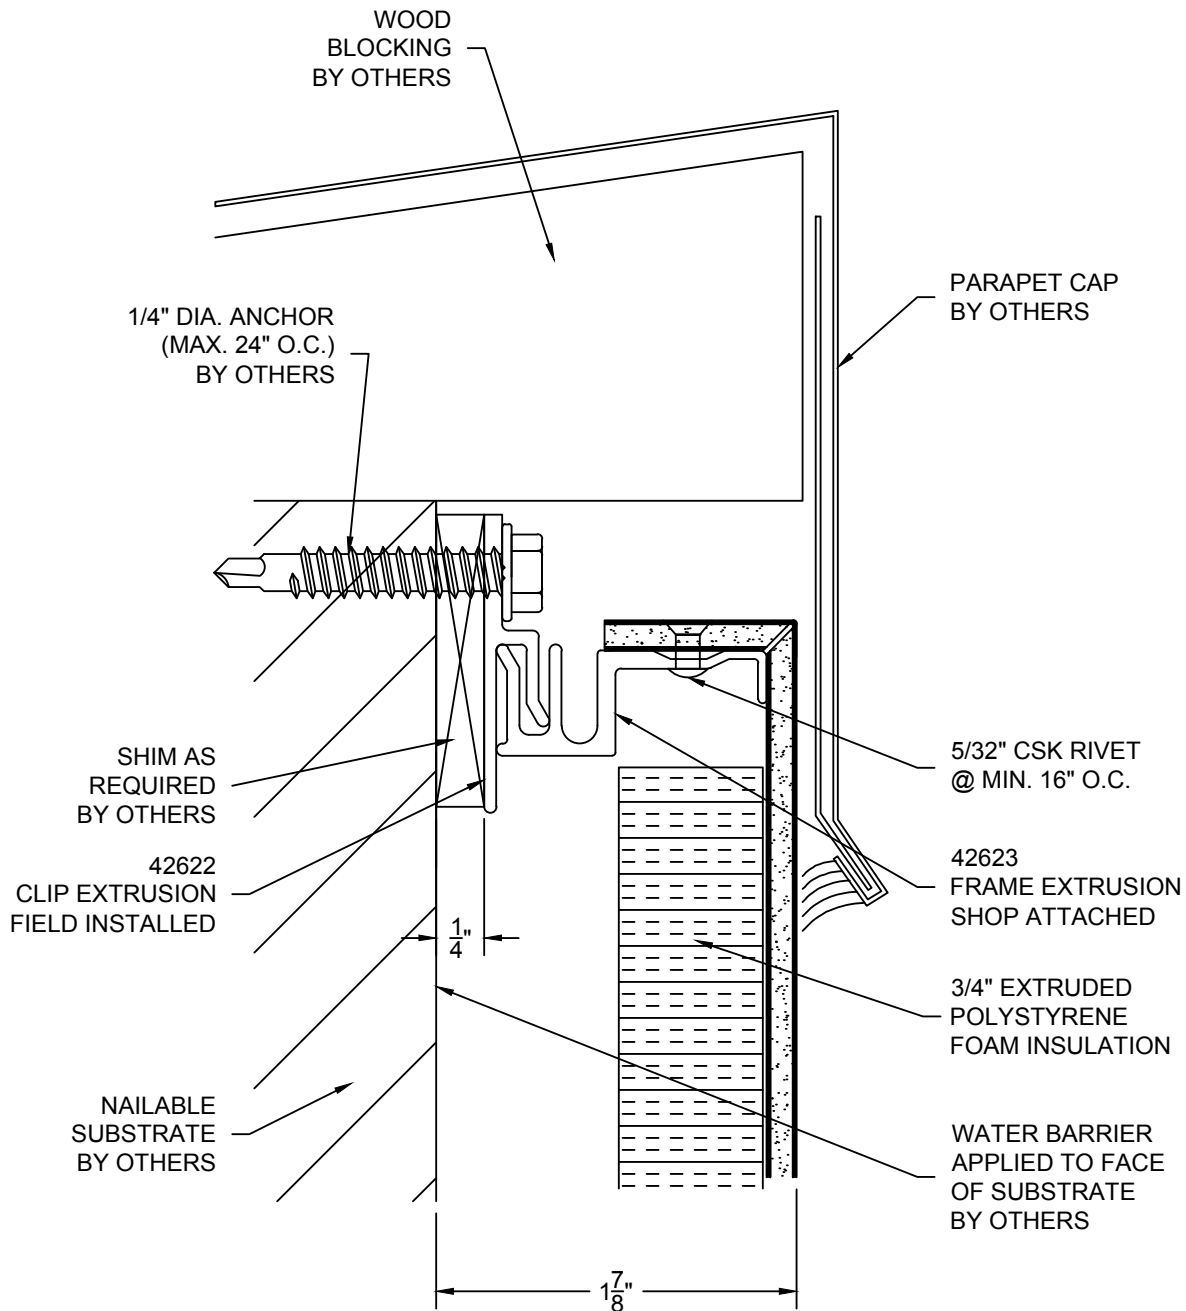

SERIES C-4000 ACM RAINSCREEN



Metal Fabrication

8370 HIGHWAY 78 www.saf.com PHONE: (770) 942-1207
VILLA RICA, GEORGIA 30180 FAX: (877) 949-4759

PARAPET

SCALE: NTS


04 DEC 2015



Extrusions

7A

NOTE:
FOR NON-NAILABLE SUBSTRATE
FASTENERS MUST BE USED ONLY AT
STUD FRAMEWORK LOCATIONS.
OTHERWISE, BRIDGING ACROSS STUDS
IS REQ'D

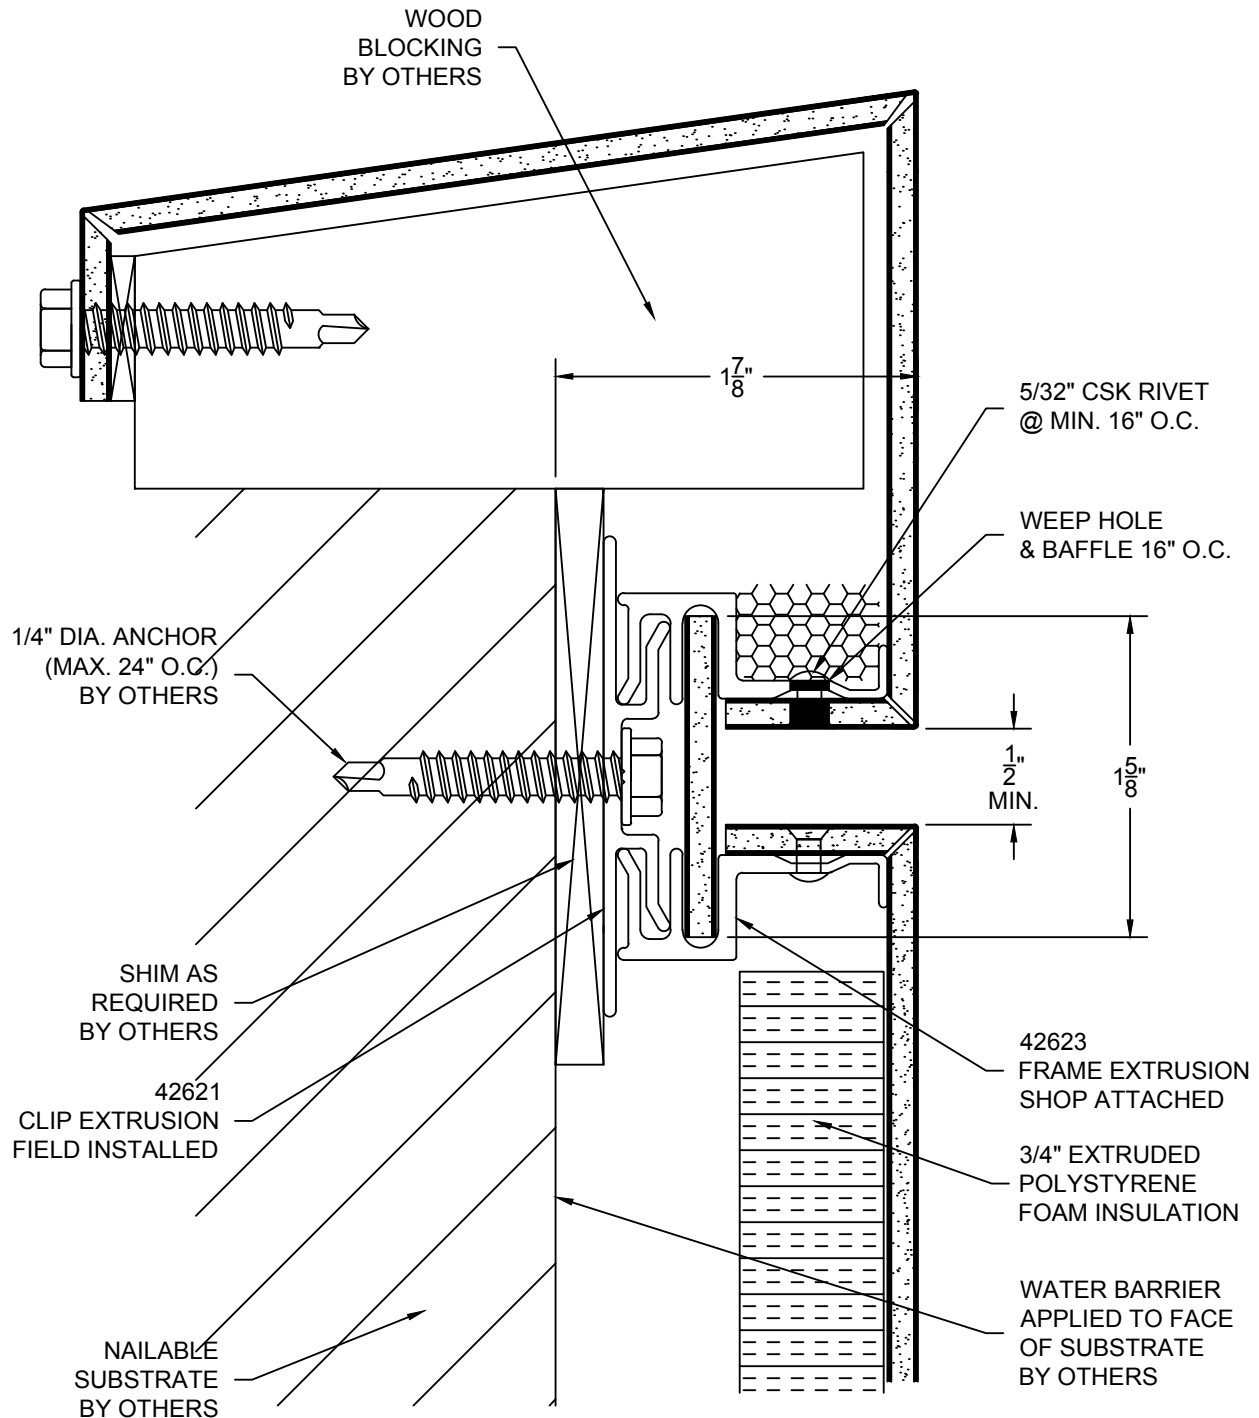

SERIES C-4000 ACM RAINSCREEN



Metal Fabrication

8370 HIGHWAY 78 www.saf.com PHONE: (770) 942-1207
VILLA RICA, GEORGIA 30180 FAX: (877) 949-4759

PARAPET

SCALE: NTS


04 DEC 2015



Extrusions

7B

NOTE:
FOR NON-NAILABLE SUBSTRATE
FASTENERS MUST BE USED ONLY AT
STUD FRAMEWORK LOCATIONS.
OTHERWISE, BRIDGING ACROSS STUDS
IS REQ'D

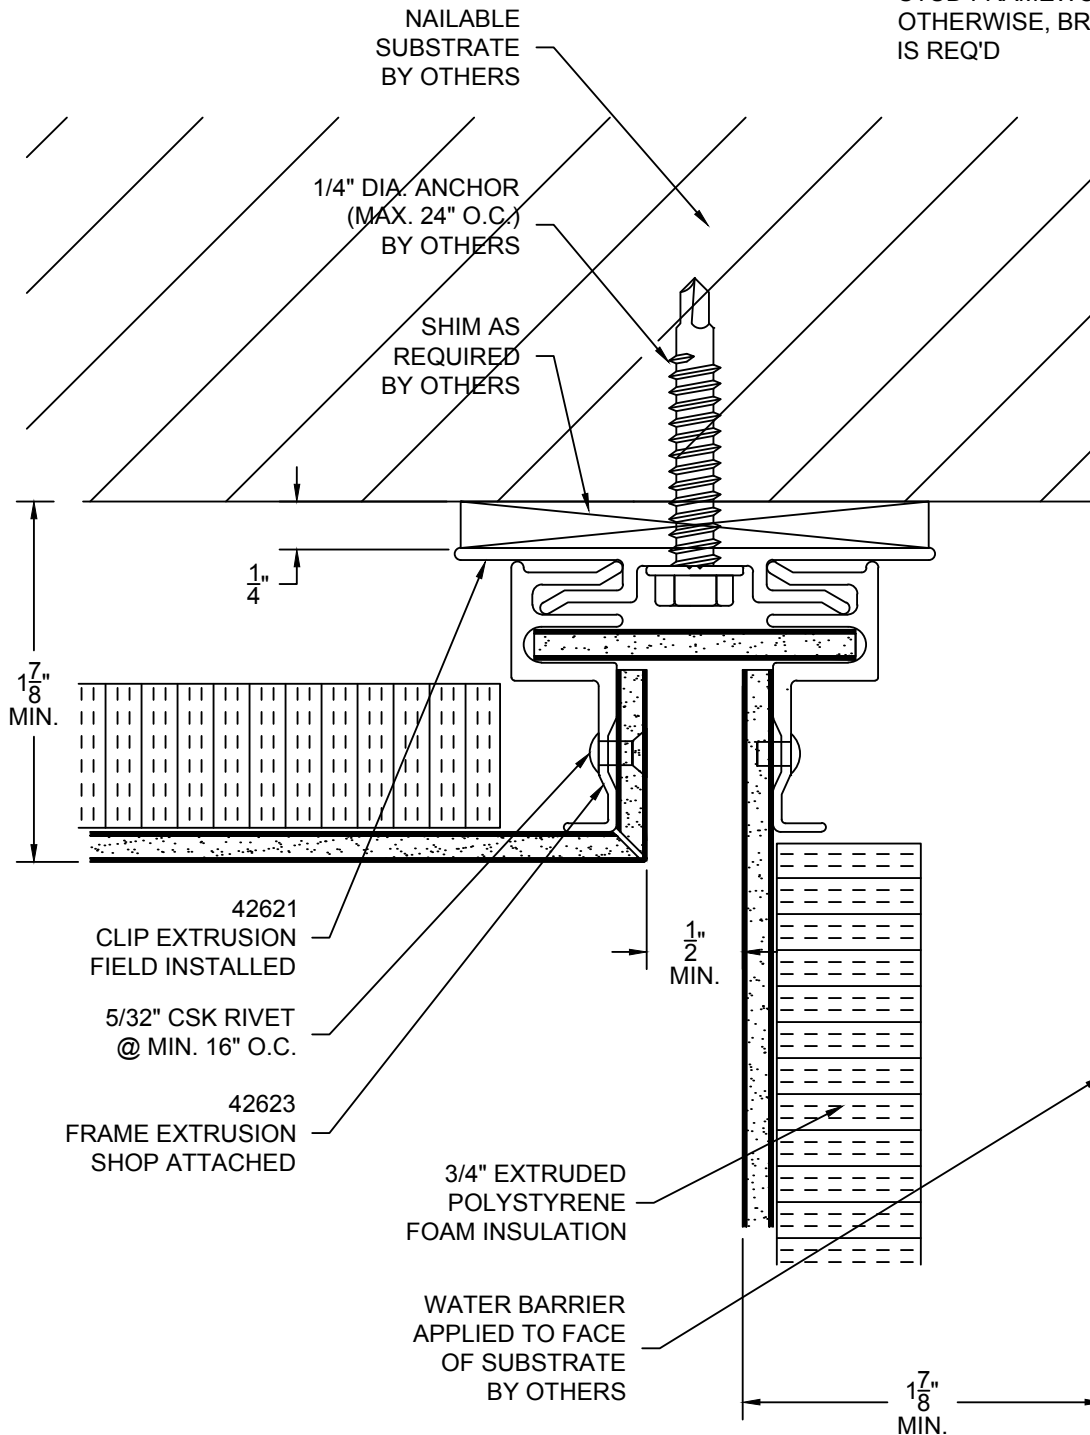

SERIES C-4000 ACM RAINSCREEN



Metal Fabrication

8370 HIGHWAY 78 www.saf.com PHONE: (770) 942-1207
VILLA RICA, GEORGIA 30180 FAX: (877) 949-4759

INSIDE CORNER

SCALE: NTS

04 DEC 2015




Extrusions

8

NOTE:

FOR NON-NAILABLE SUBSTRATE
FASTENERS MUST BE USED ONLY AT
STUD FRAMEWORK LOCATIONS.
OTHERWISE, BRIDGING ACROSS STUDS
IS REQ'D

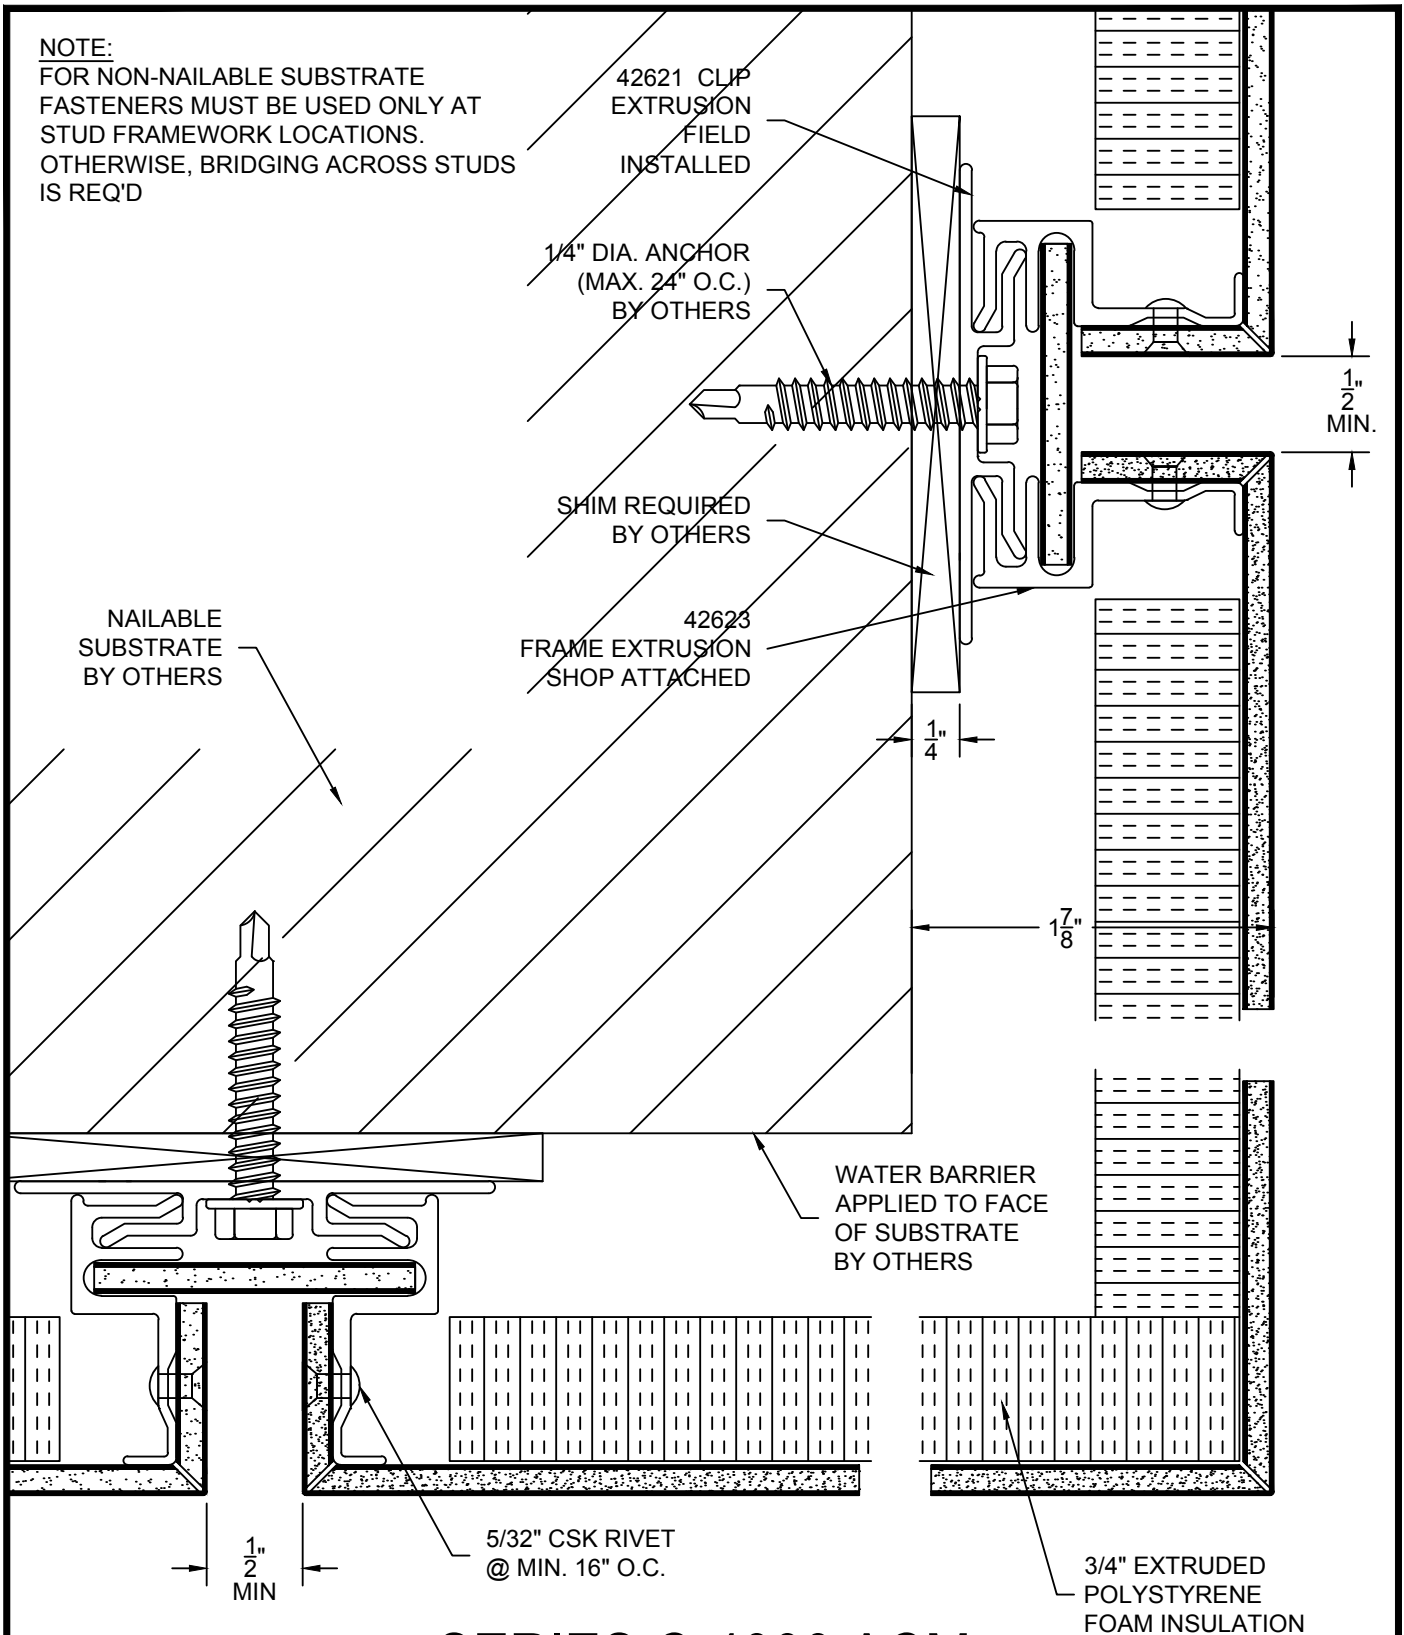

SERIES C-4000 ACM RAINSCREEN



Metal Fabrication

8370 HIGHWAY 78 www.saf.com PHONE: (770) 942-1207
VILLA RICA, GEORGIA 30180 FAX: (877) 949-4759

OUTSIDE CORNER

SCALE: NTS


04 DEC 2015



Extrusions

9

NOTE:
FOR NON-NAILABLE SUBSTRATE
FASTENERS MUST BE USED ONLY AT
STUD FRAMEWORK LOCATIONS.
OTHERWISE, BRIDGING ACROSS STUDS
IS REQ'D

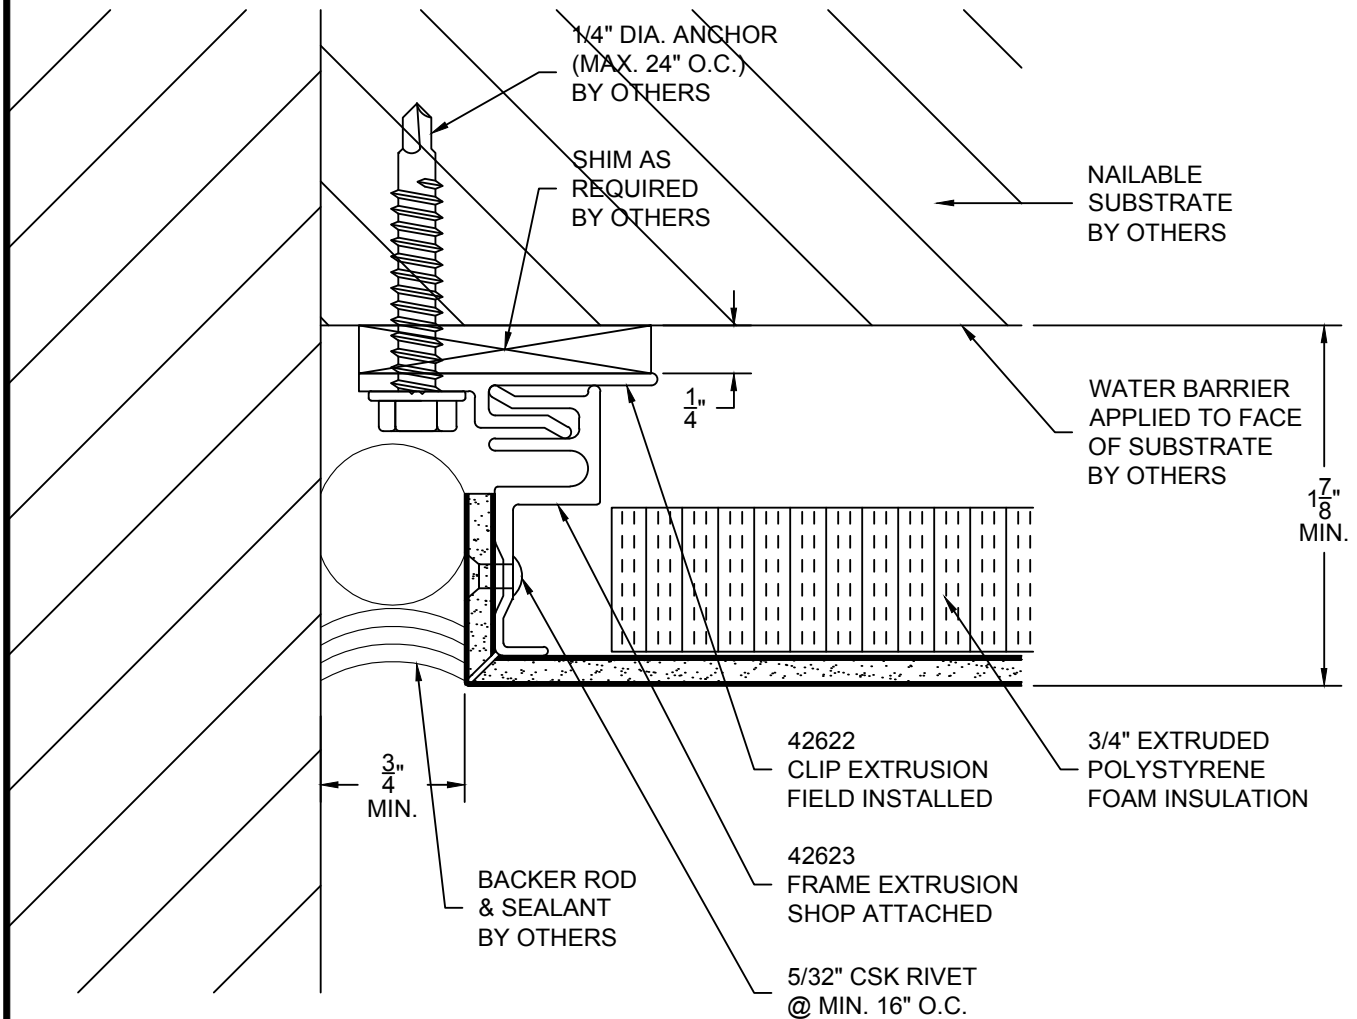

SERIES C-4000 ACM RAINSCREEN



Metal Fabrication

8370 HIGHWAY 78 www.saf.com PHONE: (770) 942-1207
VILLA RICA, GEORGIA 30180 FAX: (877) 949-4759

JAMB


SCALE: NTS

04 DEC 2015



Extrusions

10

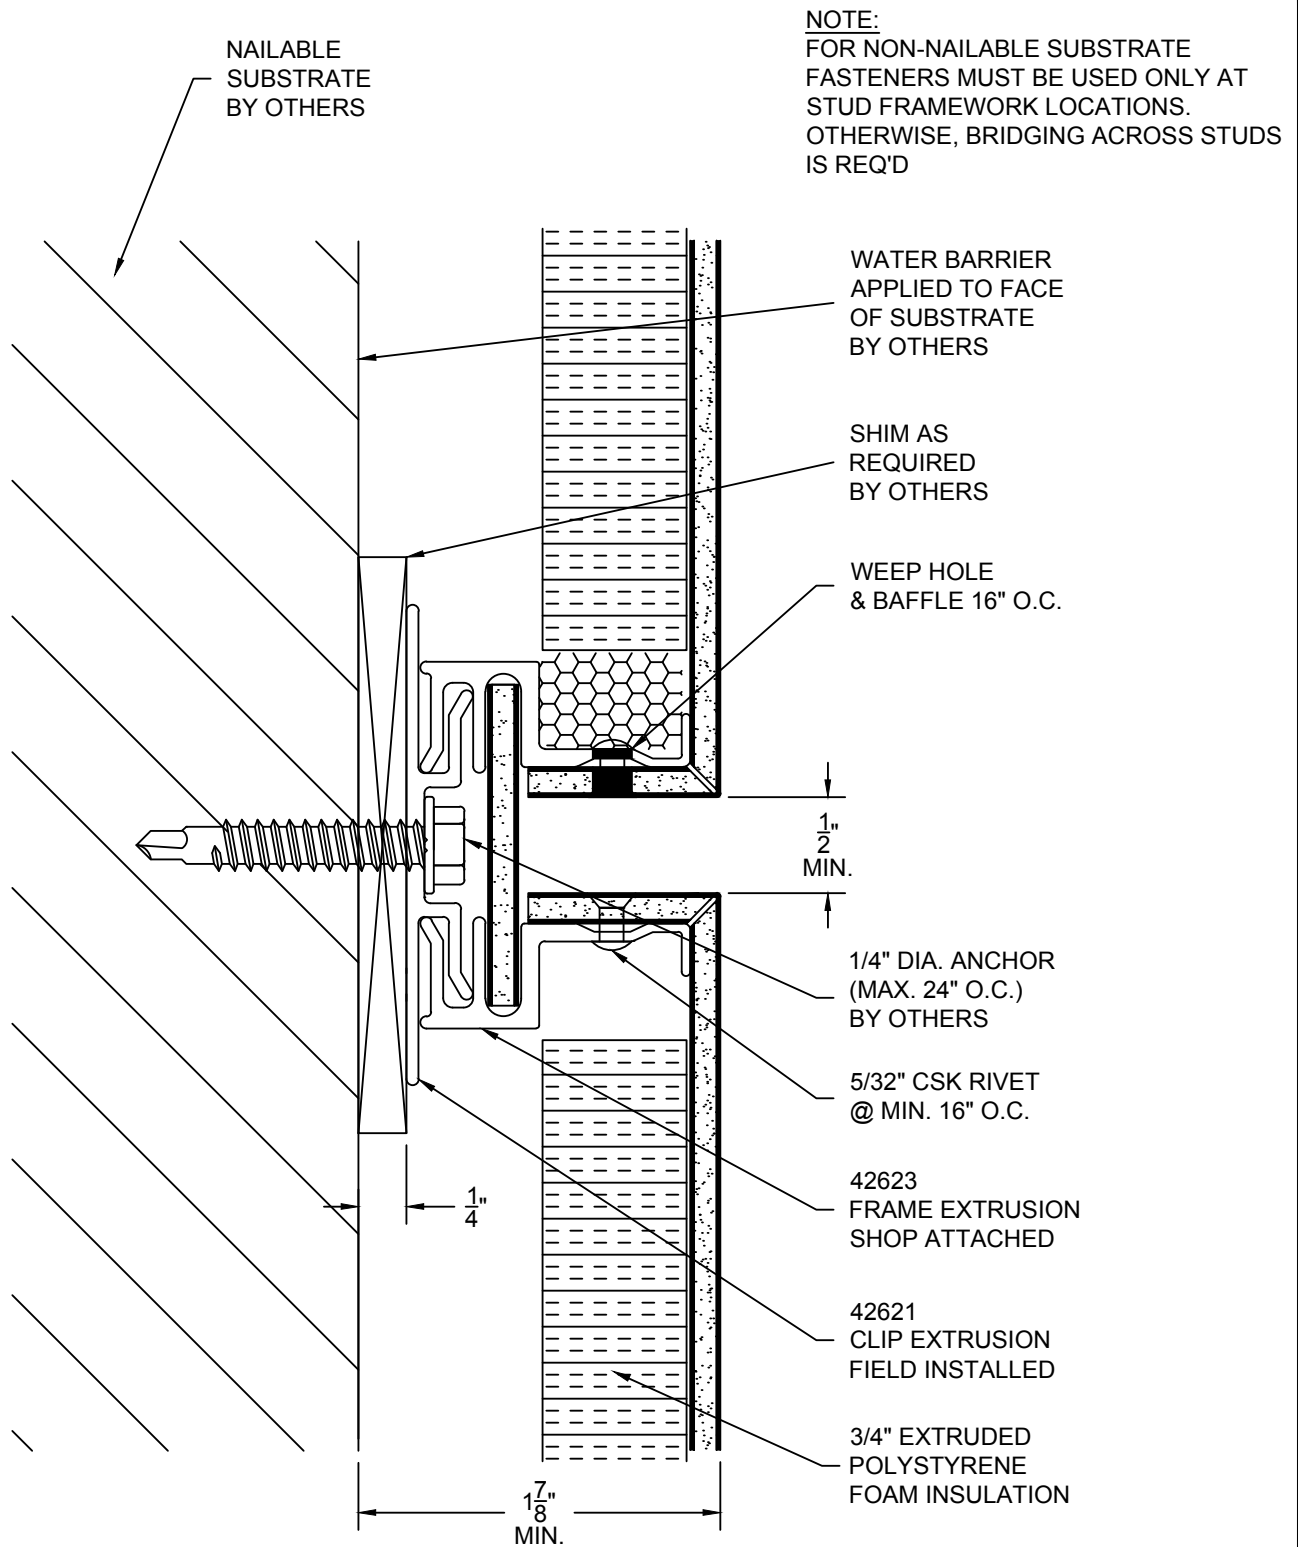

SERIES C-4000 ACM RAINSCREEN



Metal Fabrication

8370 HIGHWAY 78 www.saf.com PHONE: (770) 942-1207
VILLA RICA, GEORGIA 30180 FAX: (877) 949-4759

TYPICAL HORIZONTAL


SCALE: NTS

04 DEC 2015



Extrusions

11

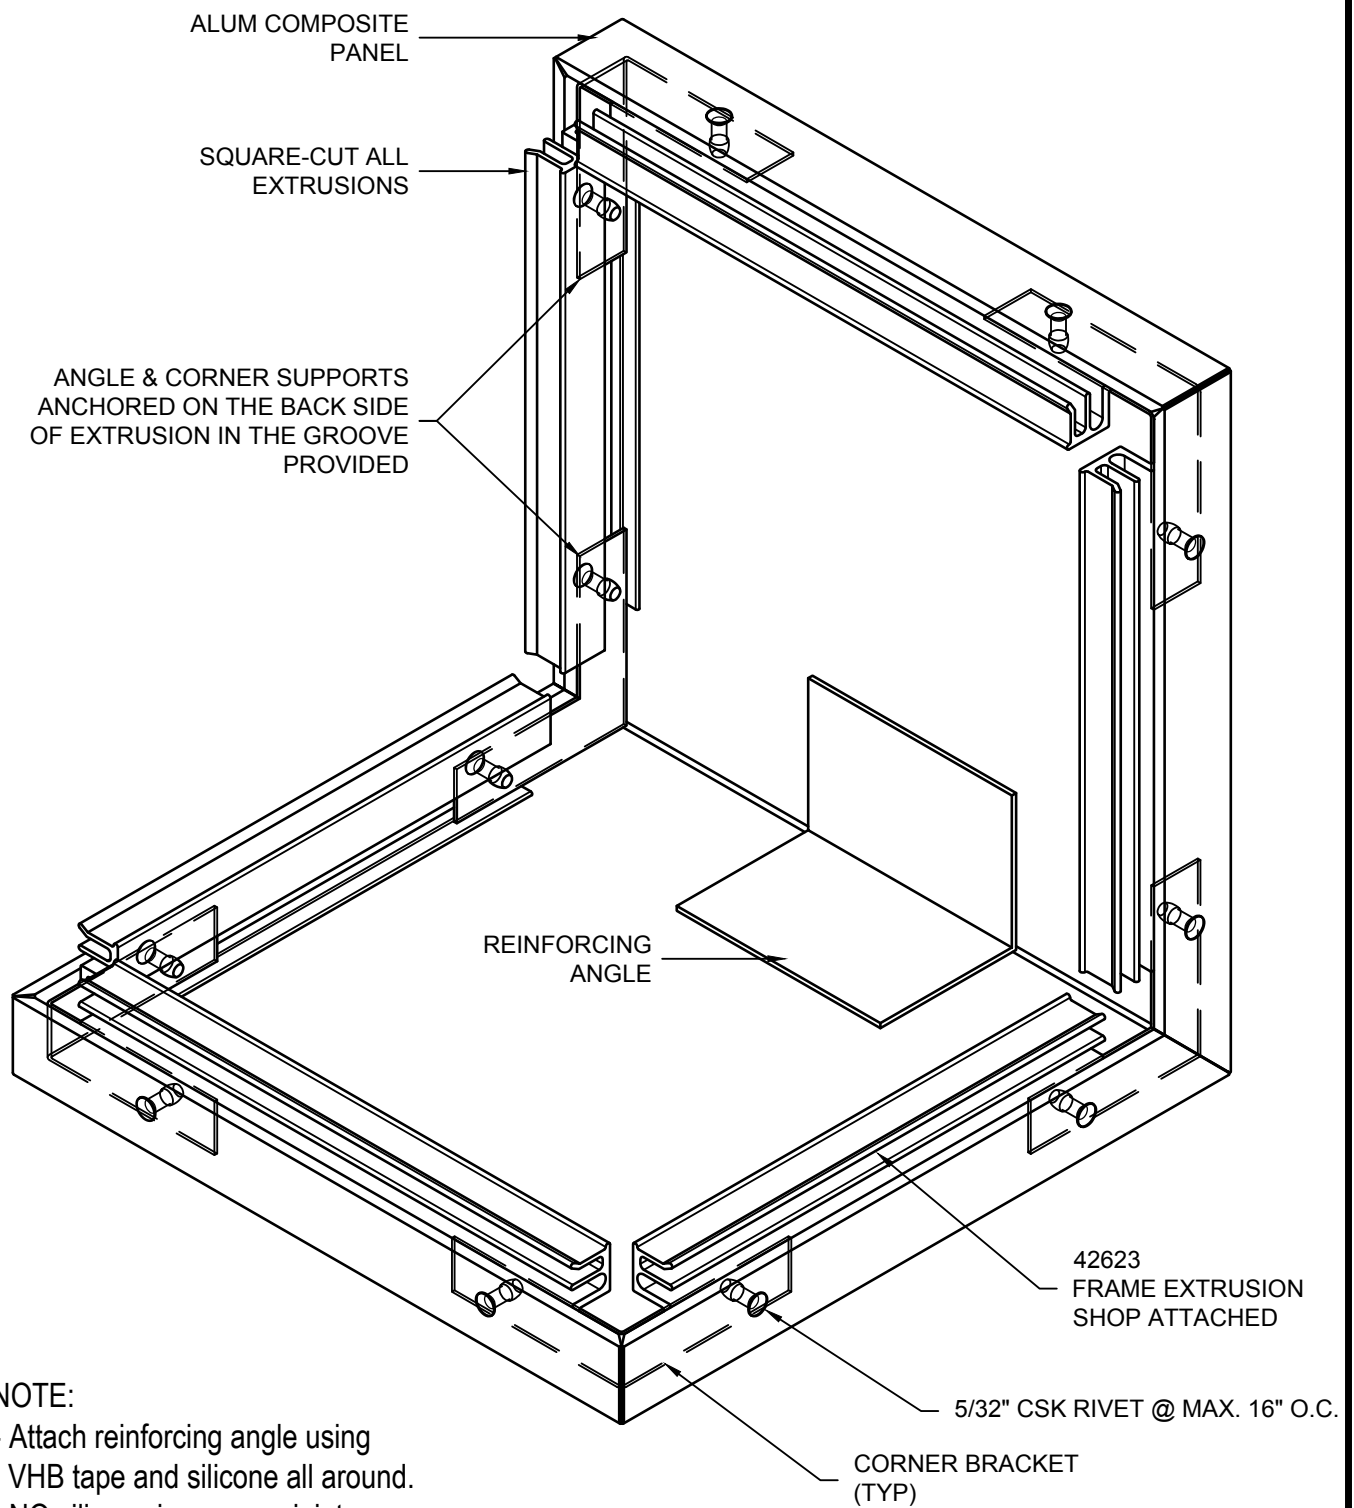

SERIES C-4000 ACM RAINSCREEN



Metal Fabrication

8370 HIGHWAY 78 www.saf.com PHONE: (770) 942-1207
VILLA RICA, GEORGIA 30180 FAX: (877) 949-4759

CORNER ASSEMBLY

SCALE: NTS

04 DEC 2015



Extrusions

12